


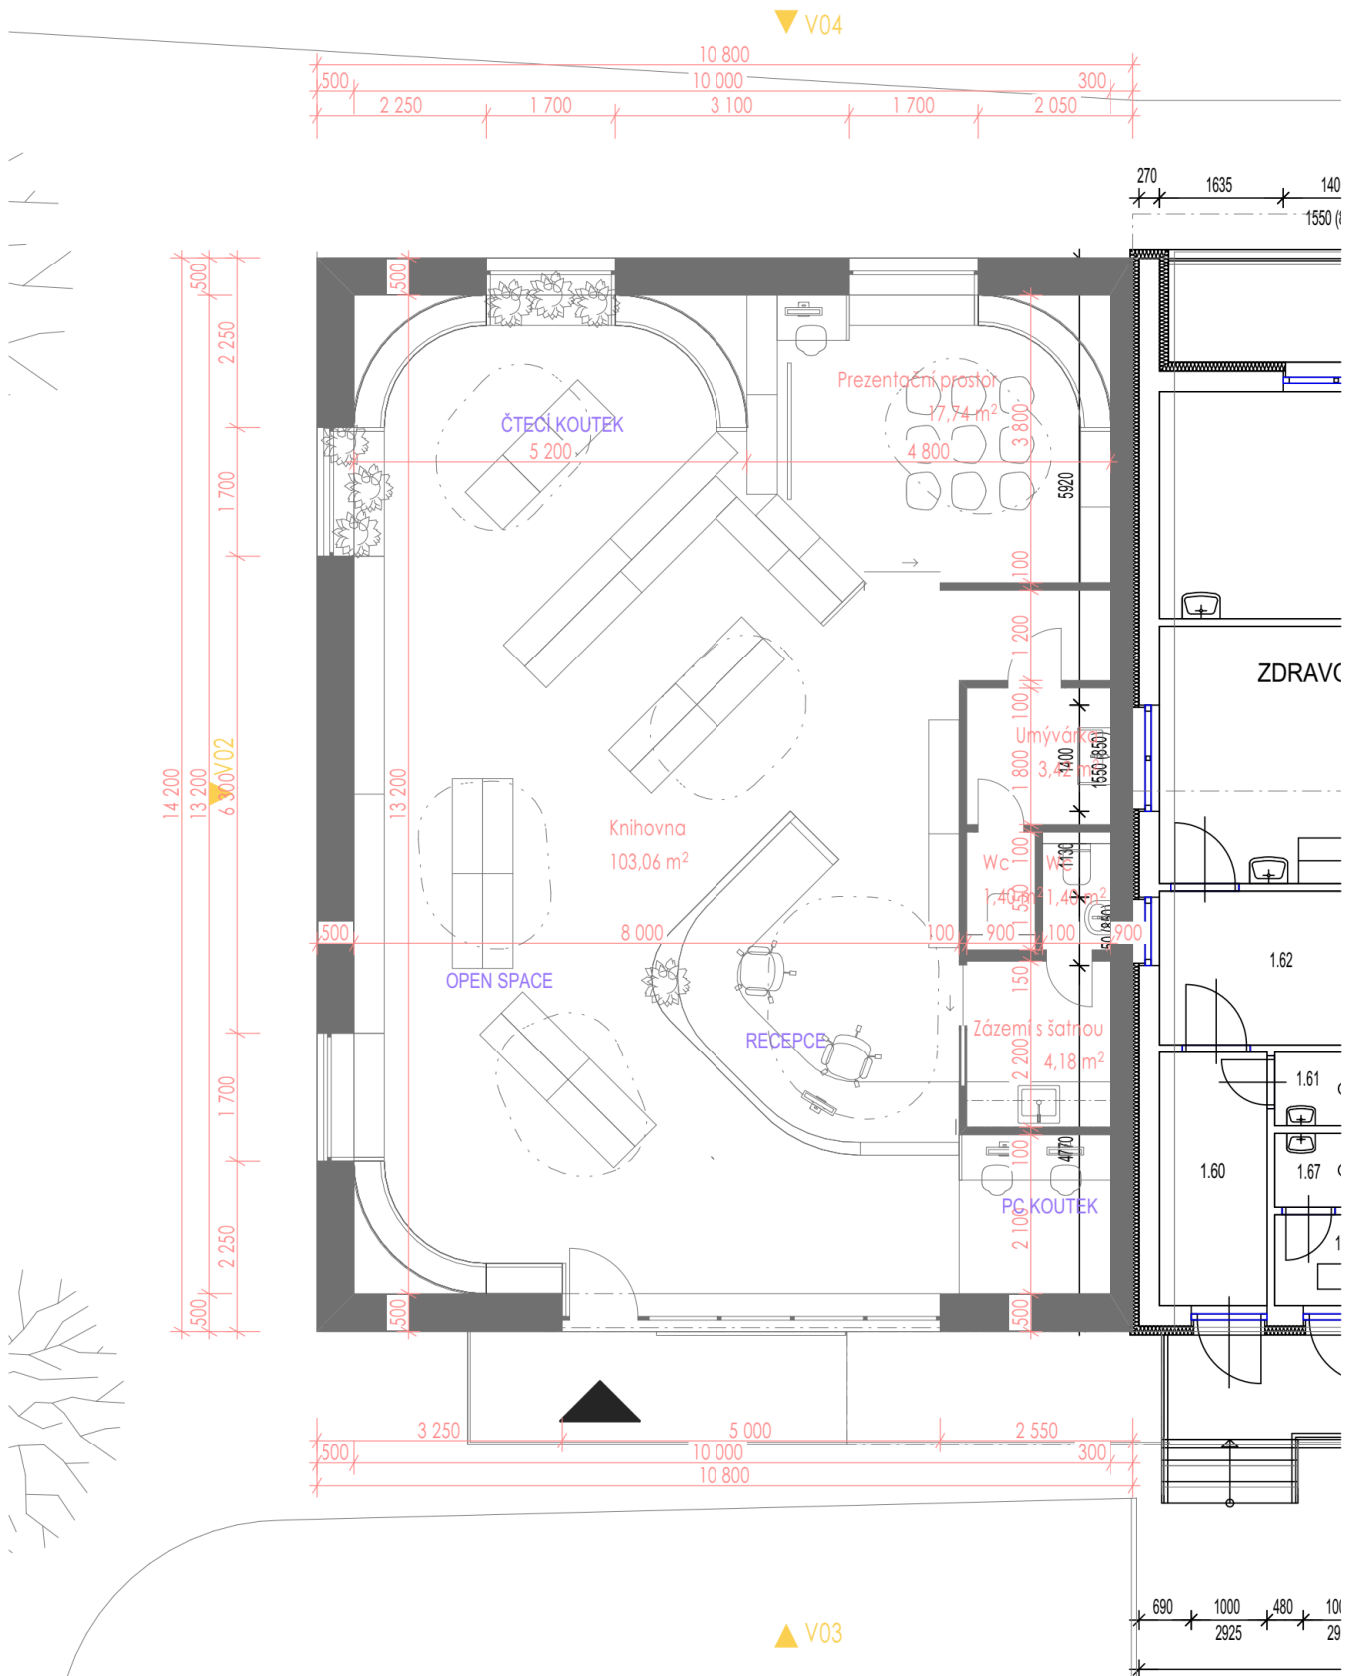

PŮDORYS

1:100

01